


**PROPOSED EXTERNAL MATERIALS**  
ROOF FINISH:  
SLATE (TO MATCH EXISTING) - COLOUR: GREY  
EXTERNAL WALLS:  
SLATE HUNG- COLOUR: GREY  
WINDOWS/EXTERNAL DOORS:  
DOUBLE GLAZED uPVC/ ALUMINIUM/ SOFTWOOD/HARDWOOD FRAMES - COLOUR: TO MATCH EXISTING


CONTRACTORS MUST CHECK ALL DIMENSIONS - ONLY WORK FROM FIGURED DIMENSIONS - DISCREPANCIES MUST BE REPORTED IMMEDIATELY TO THE ARCHITECT TO AVOID INSTRUCTIONS BEFORE PROCEEDING

IF IN DOUBT - ASK

Date	Revision
-	-

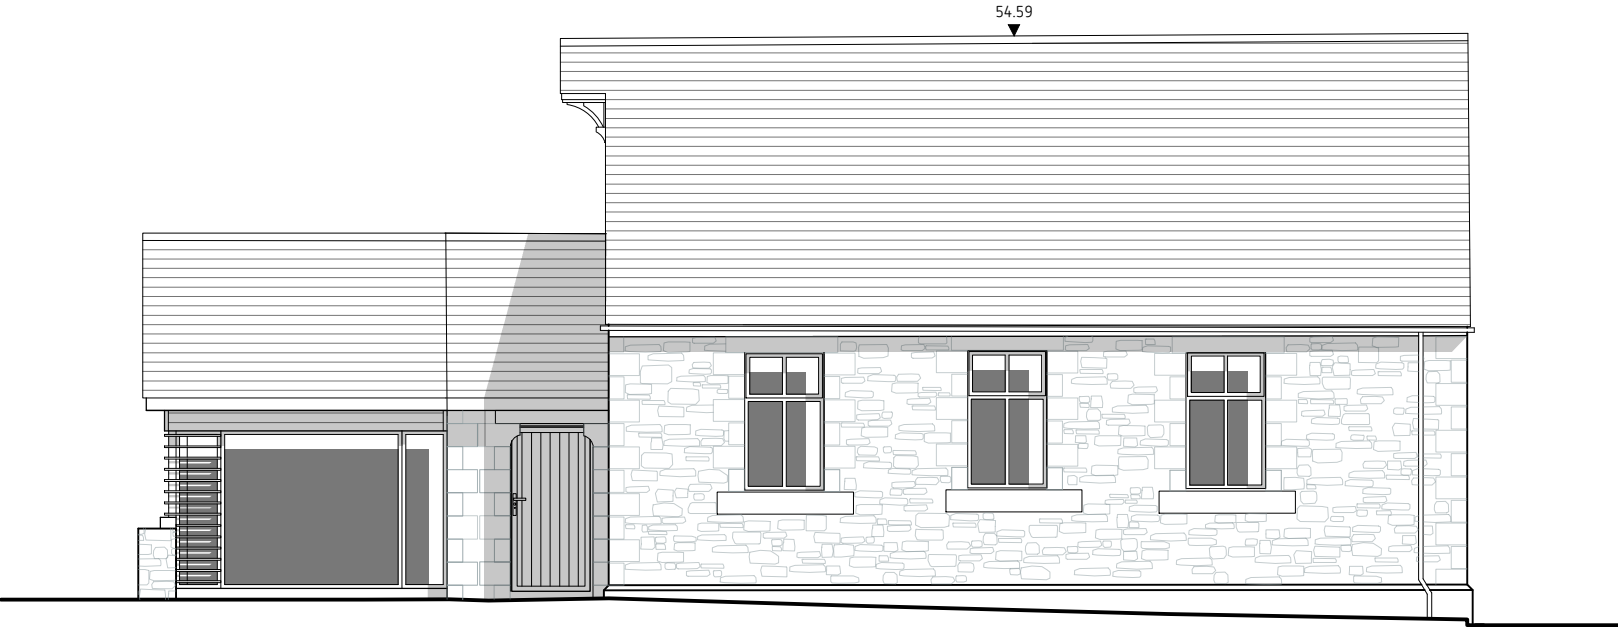

SOUTH WEST ELEVATION

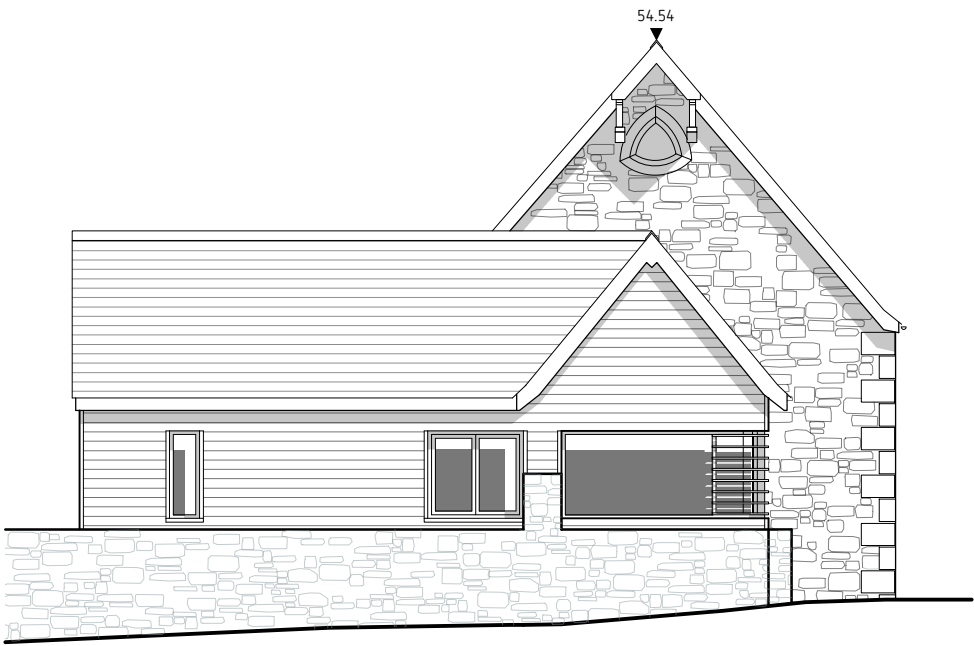

NORTH WEST ELEVATION



ILLUSTRATIVE SKETCH PERSPECTIVE

